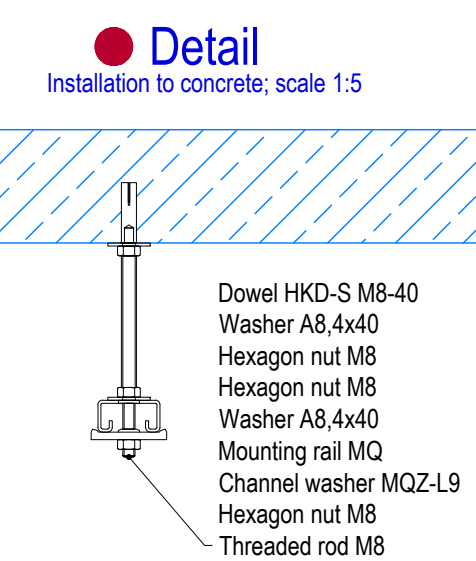
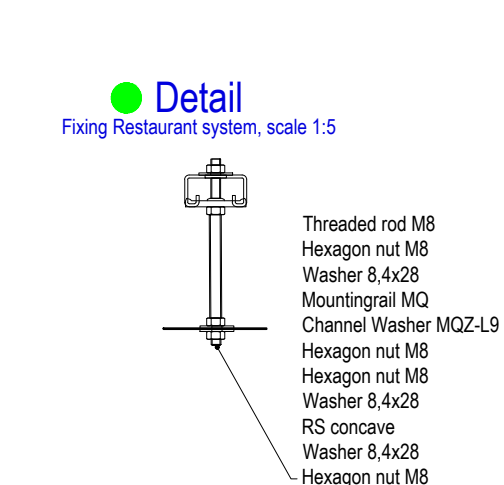
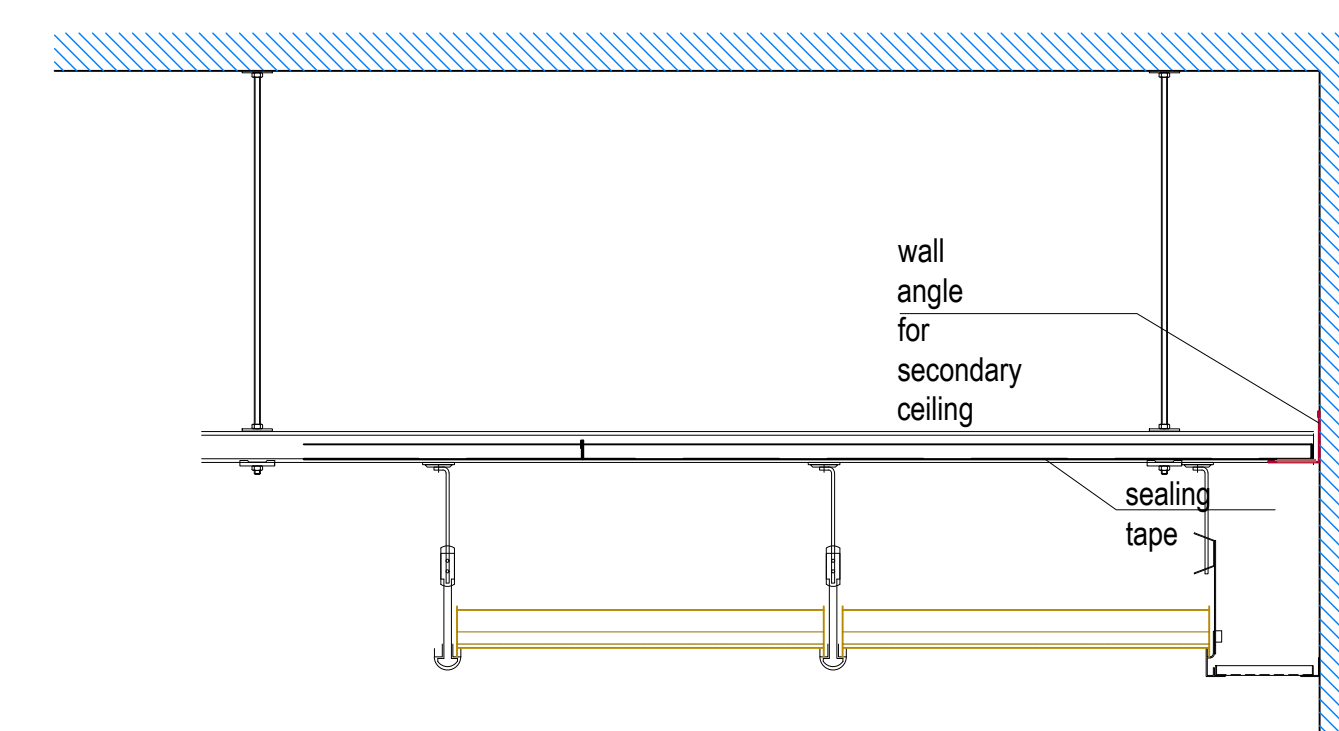
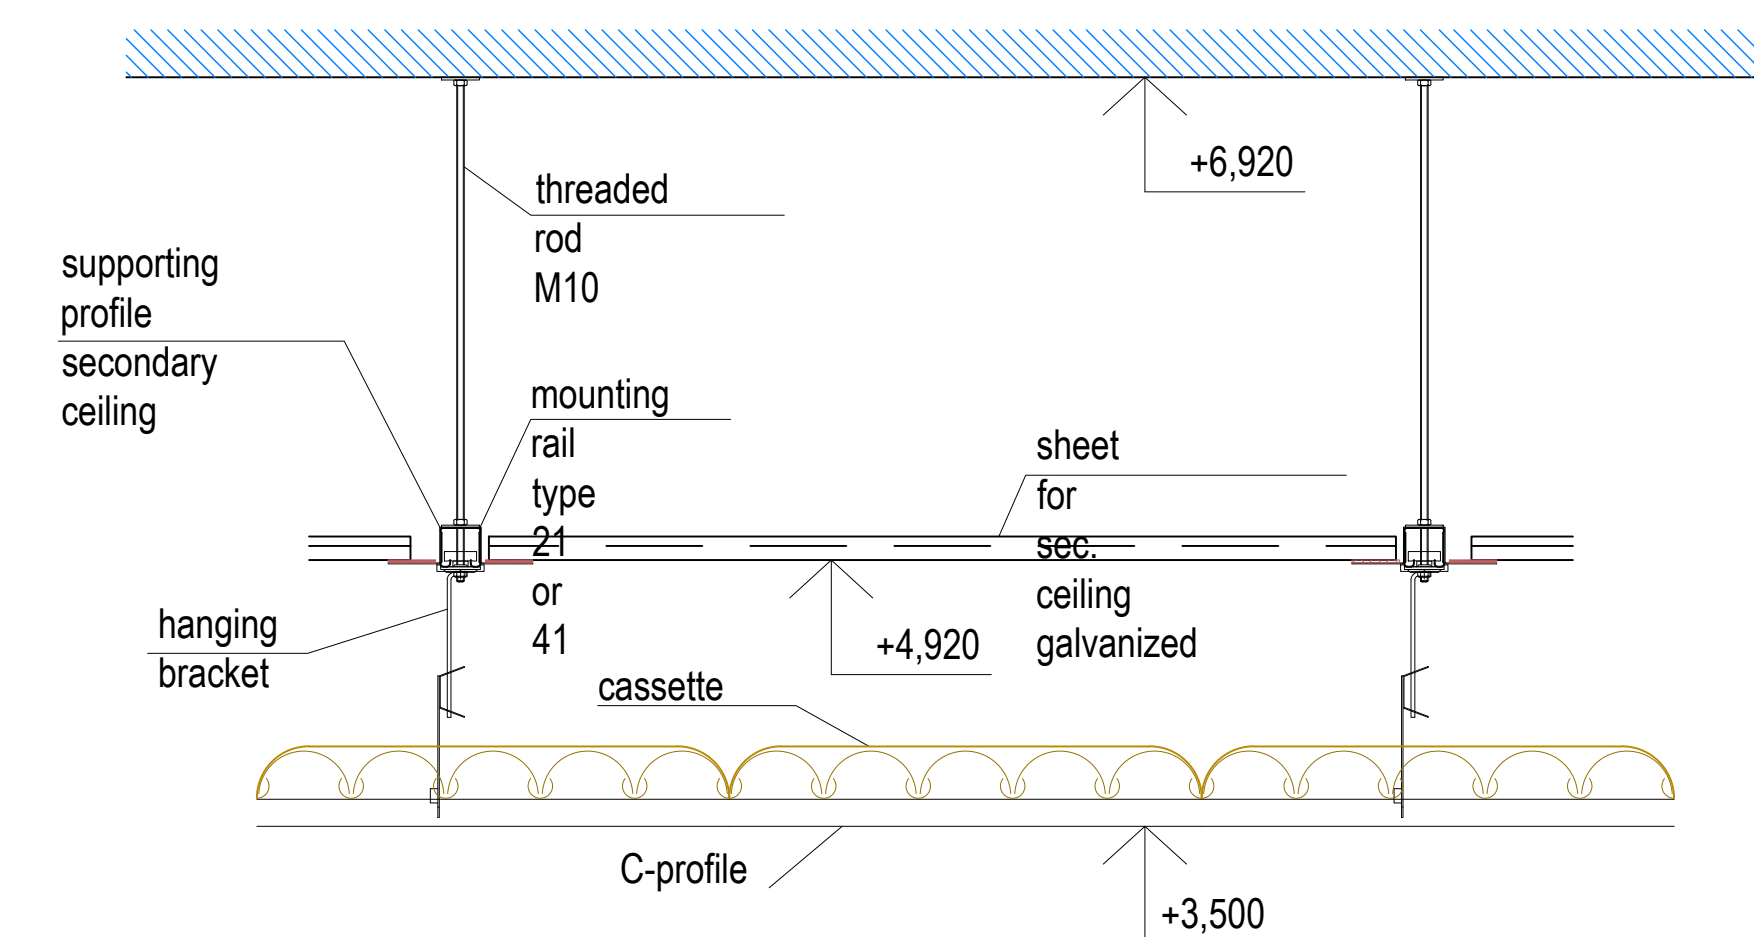
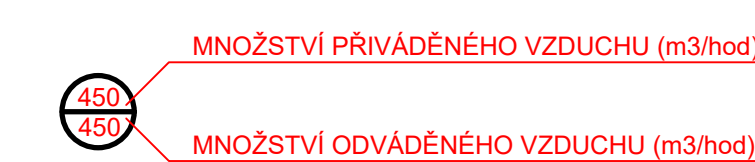



 
This architectural drawing is a detailed floor plan of a building, likely a school or institutional structure, showing a grid of columns and beams. The drawing includes the following elements:

- Grid System:** A grid of columns and beams is shown, with dimensions indicated for various sections. Key dimensions include 2000, 2200, 2400, 2500, 3000, 3500, and 4000.
- Structural Elements:** The drawing shows a network of beams and columns. Some beams are highlighted in blue, indicating specific structural members. There are also several small blue rectangular areas, possibly representing doors or windows.
- Dimensions:** Numerous dimensions are provided throughout the plan, such as 2000, 2200, 2400, 2500, 3000, 3500, and 4000, indicating the spacing and lengths of the structural elements.
- North Arrow:** A north arrow is located in the bottom right corner, pointing towards the top right of the drawing.
- Scale:** A scale bar is located in the bottom right corner, indicating a scale of 1:500.
- Annotations:** There are several annotations in the drawing, including "0.000" and "0.000", which likely refer to elevation or level markers.

[illegible]

★	VOLNÁ PRÍRUBA	EL	NAPOJENÍ ELEKTRO
V	VZT JEDNOTKA / VENTILÁTOR	TV	NAPOJENÍ TOPNÁ VODA
TLH	TLUMIČ HLUKU	SV	NAPOJENÍ CHLADÍCÍ VODA
ZK	ZPĚTNÁ KLAPOKA	KO	NAPOJENÍ KONDENZÁT
RK	REGULAČNÍ KLAPOKA		

POTRUBÍ CHLADNÁ

	BKB Metal, a.s. Biskupská 912/20, Moravská Ostrava 702 02 Ostrava, Česká republika www.bkbmetal.cz	VYPRACOVANÉ/DRAWN BY KONTROLOVANÉ/CHECKED BY VYDOUPOU/PRODUCTION MANAGER TISKU/DOKUMENT JE VLASTNOSTÍ VYDOUPOU/THIS DOCUMENT IS THE PROPERTY OF BKB METAL, A.S. AND WITHOUT ITS WRITING PERMISSION MAY NOT BE PROVIDED TO THIRD PARTIES.	Ing. Jan Spunda Ing. Ondřej Cílek Ing. Daniel Ryba	
	INVESTOR Fakultní nemocnice Brno	DATA/DATE 10/2022		
PRODUCT/PRODUCT FN Brno - Rekonstrukce stravovacího provozu	STUPEŇ/FHASE DPS MĚRITELSKO/SCALE 1:50	DATA/DATE 10/2022		
ČÁST/PART SO 01 Objekt kuchyně	KONVOJE/UNITS 1700	FORMÁT/FORMAT A4		
D.1.4.2 Zařízení pro větrání a ochlazování staveb	POČET KÓDŮ/NO. OF RA 16	KAZDAKON/CONTRACT 22-5014-01		
NÁZEV/TITLE Větrání varny a přípraven - sekundární strop	ARCHIVNÍ ŠIFROVACÍ NUMERO BKB-0-0-11	REV		