
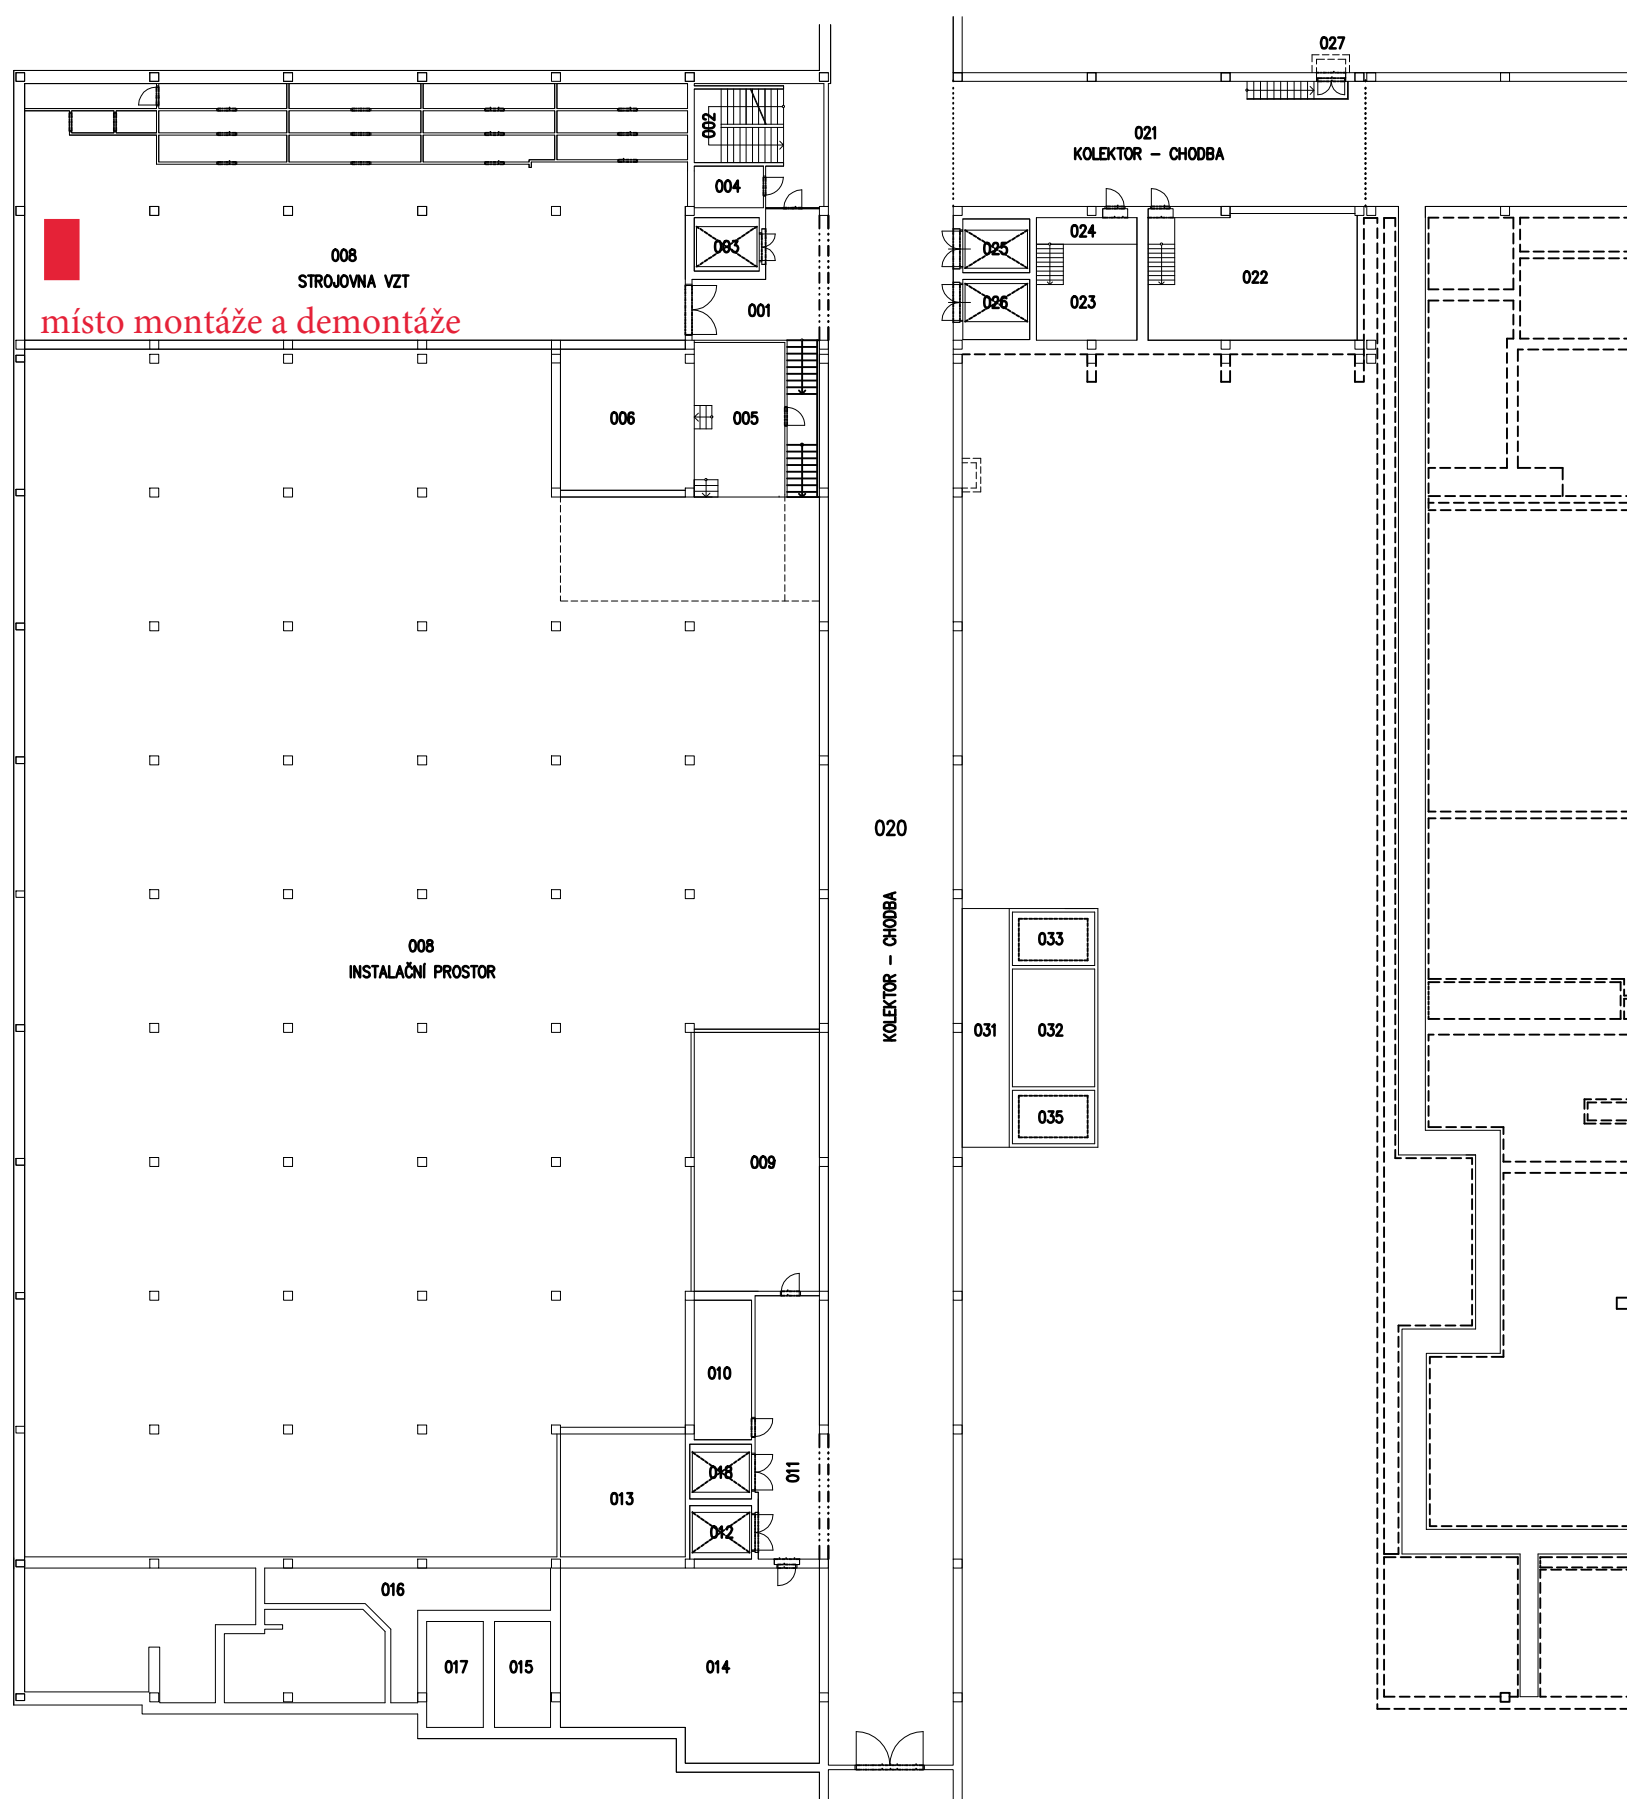


Příloha č. 3 – objekt H3 - půdorys 1.PP

H3 - 1.PP

měřítko 1 : 300

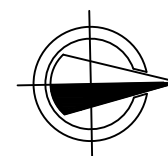

H3 - 1.PP