
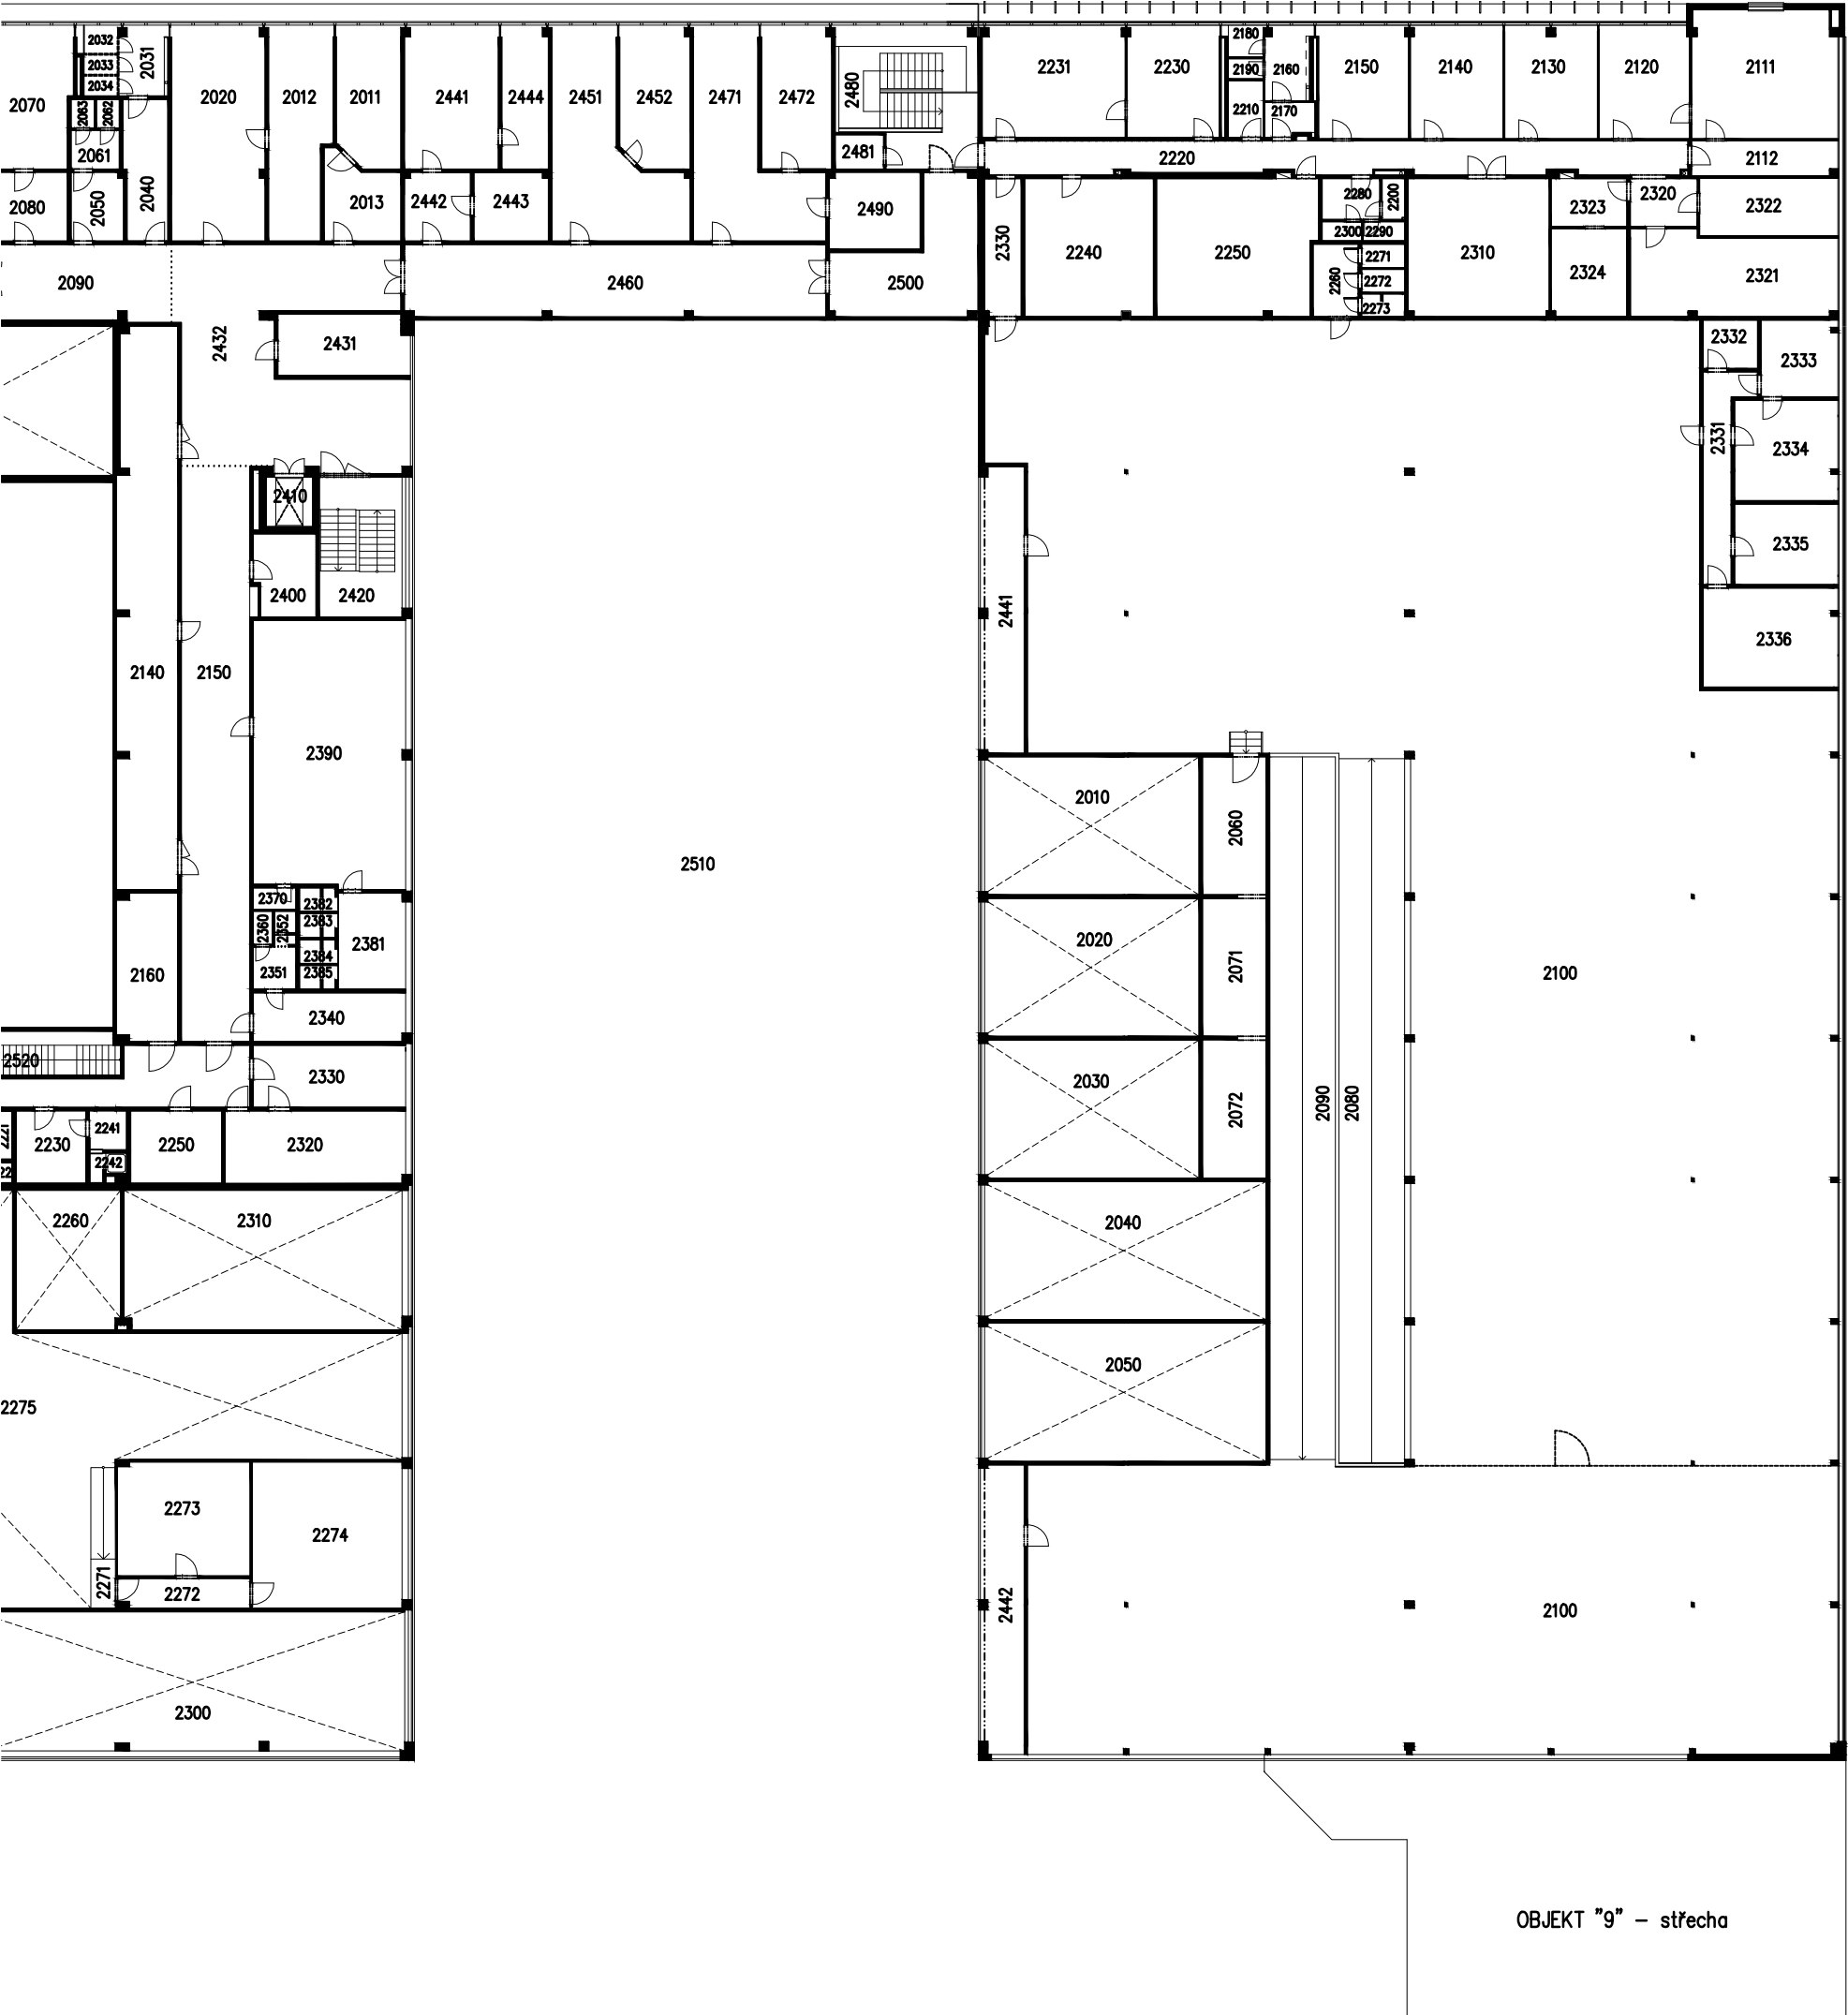


H1 - 2.NP

měřítko 1 : 300

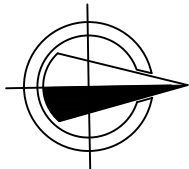

OBJEKT "9" - střecha

H2 - 2.NP

H1 - 2.NP