

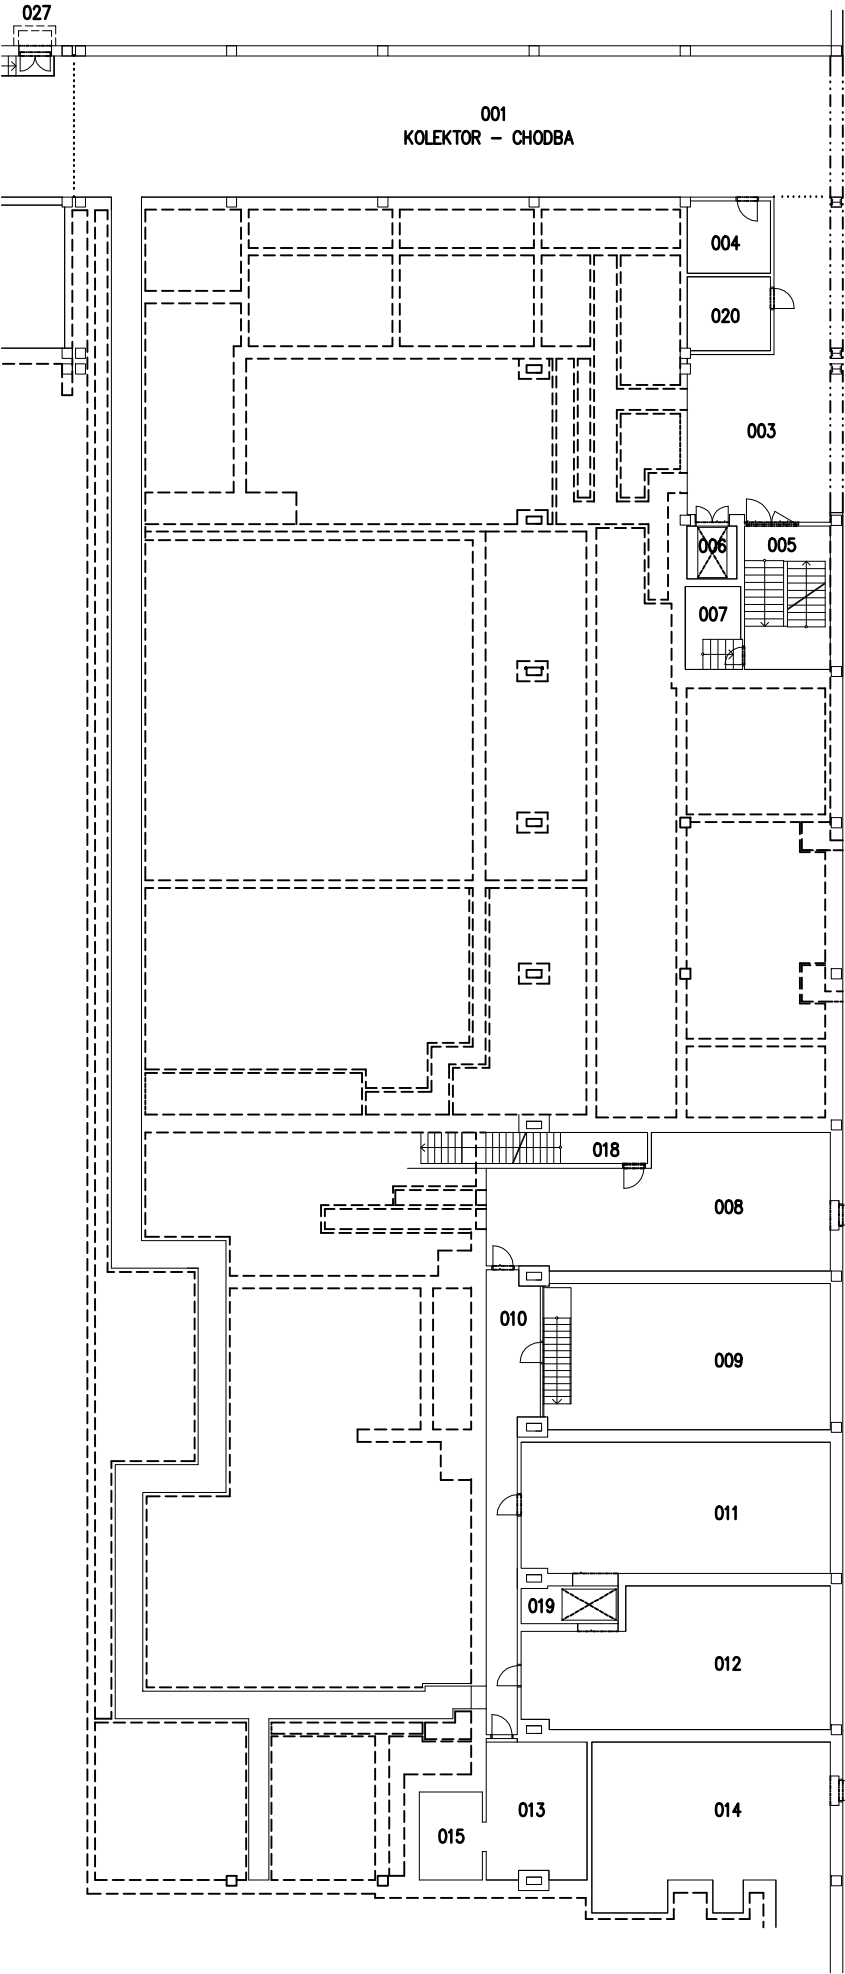


H2 - 1.PP

měřítko 1 : 300

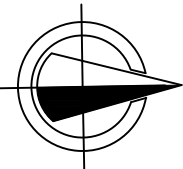

002
KOLEKTOR - CHODBA

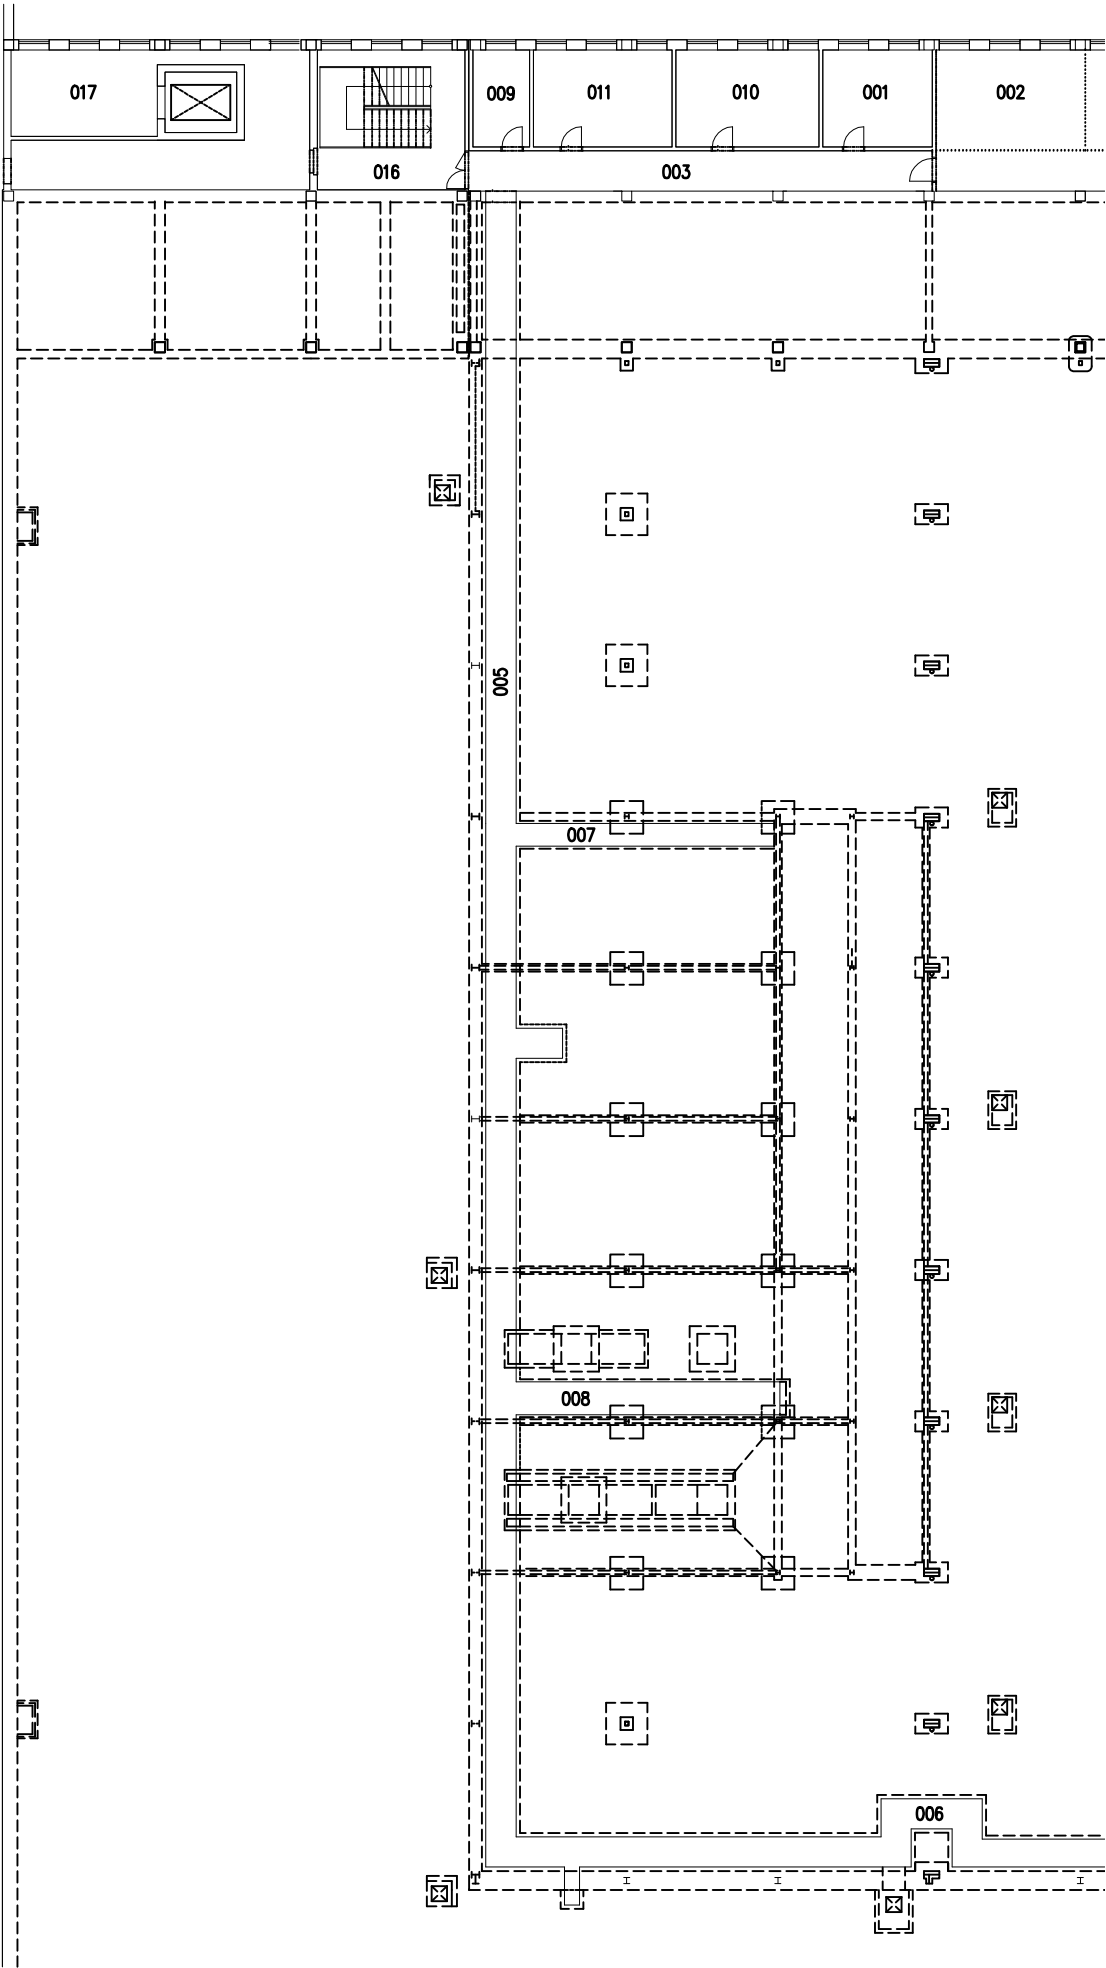

H2 - 1.PP

H1 - 1.PP