
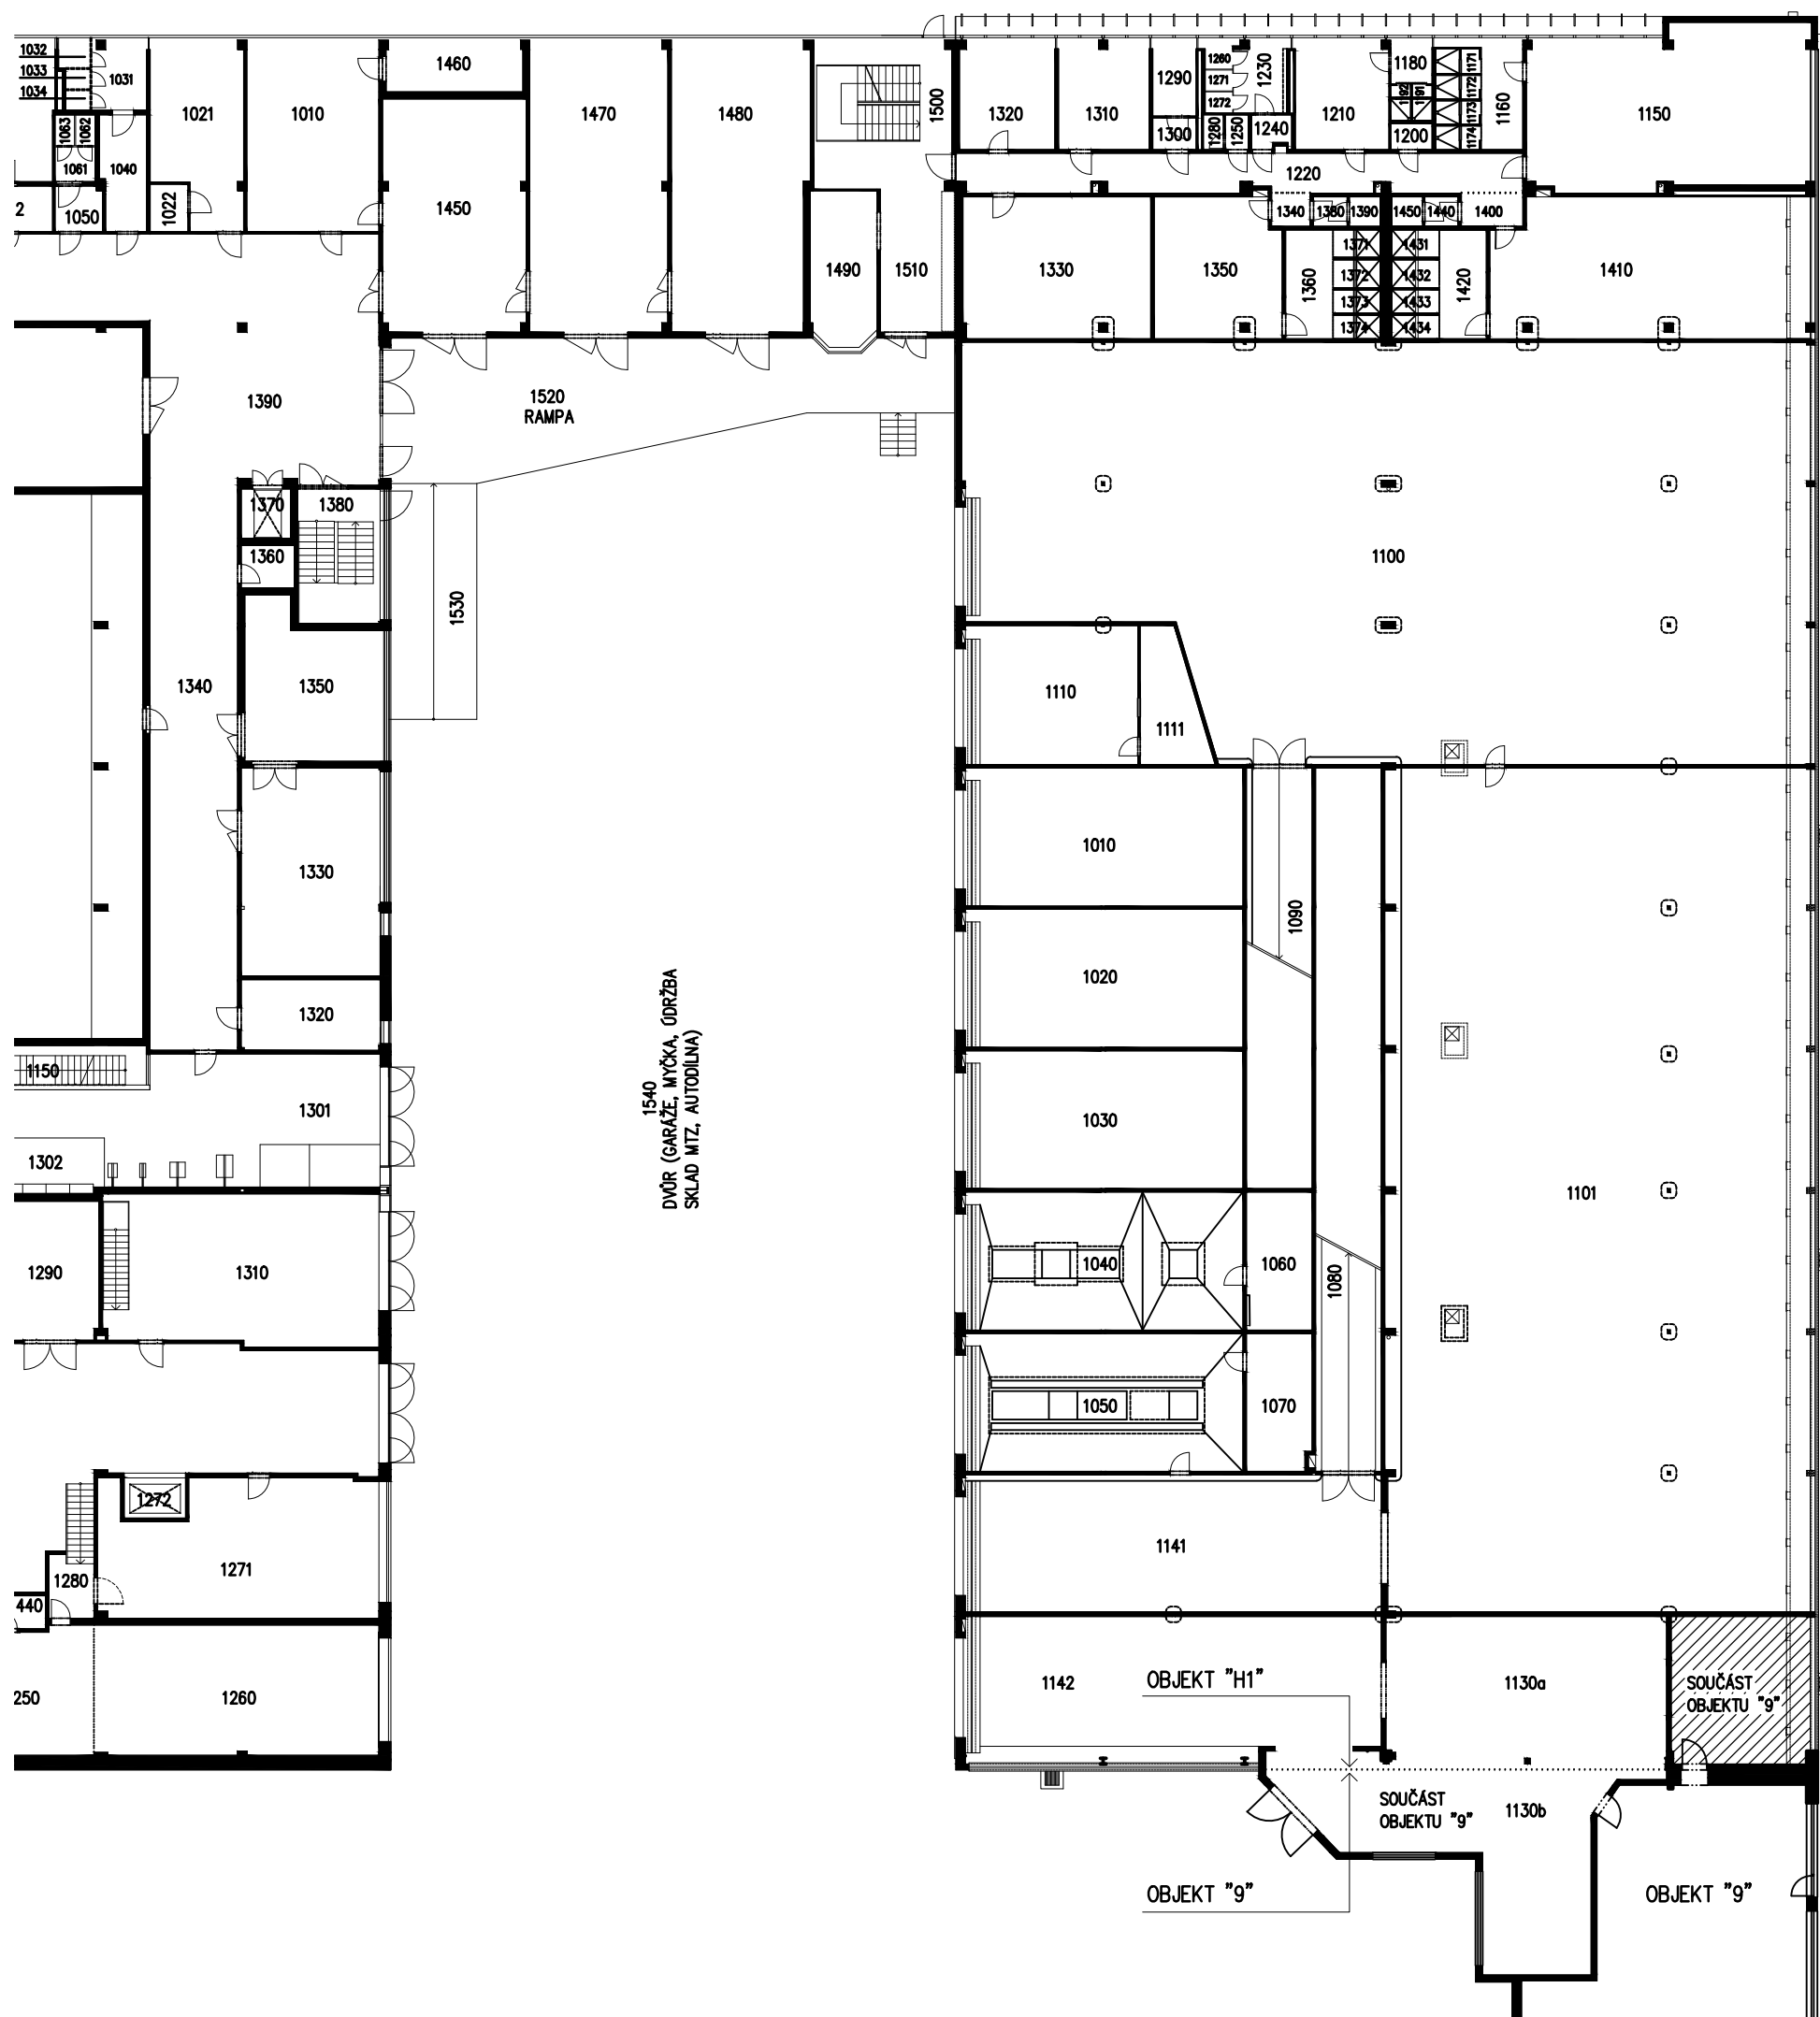


měřítko 1 : 300

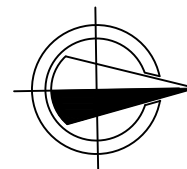

H1 - 1.NP