
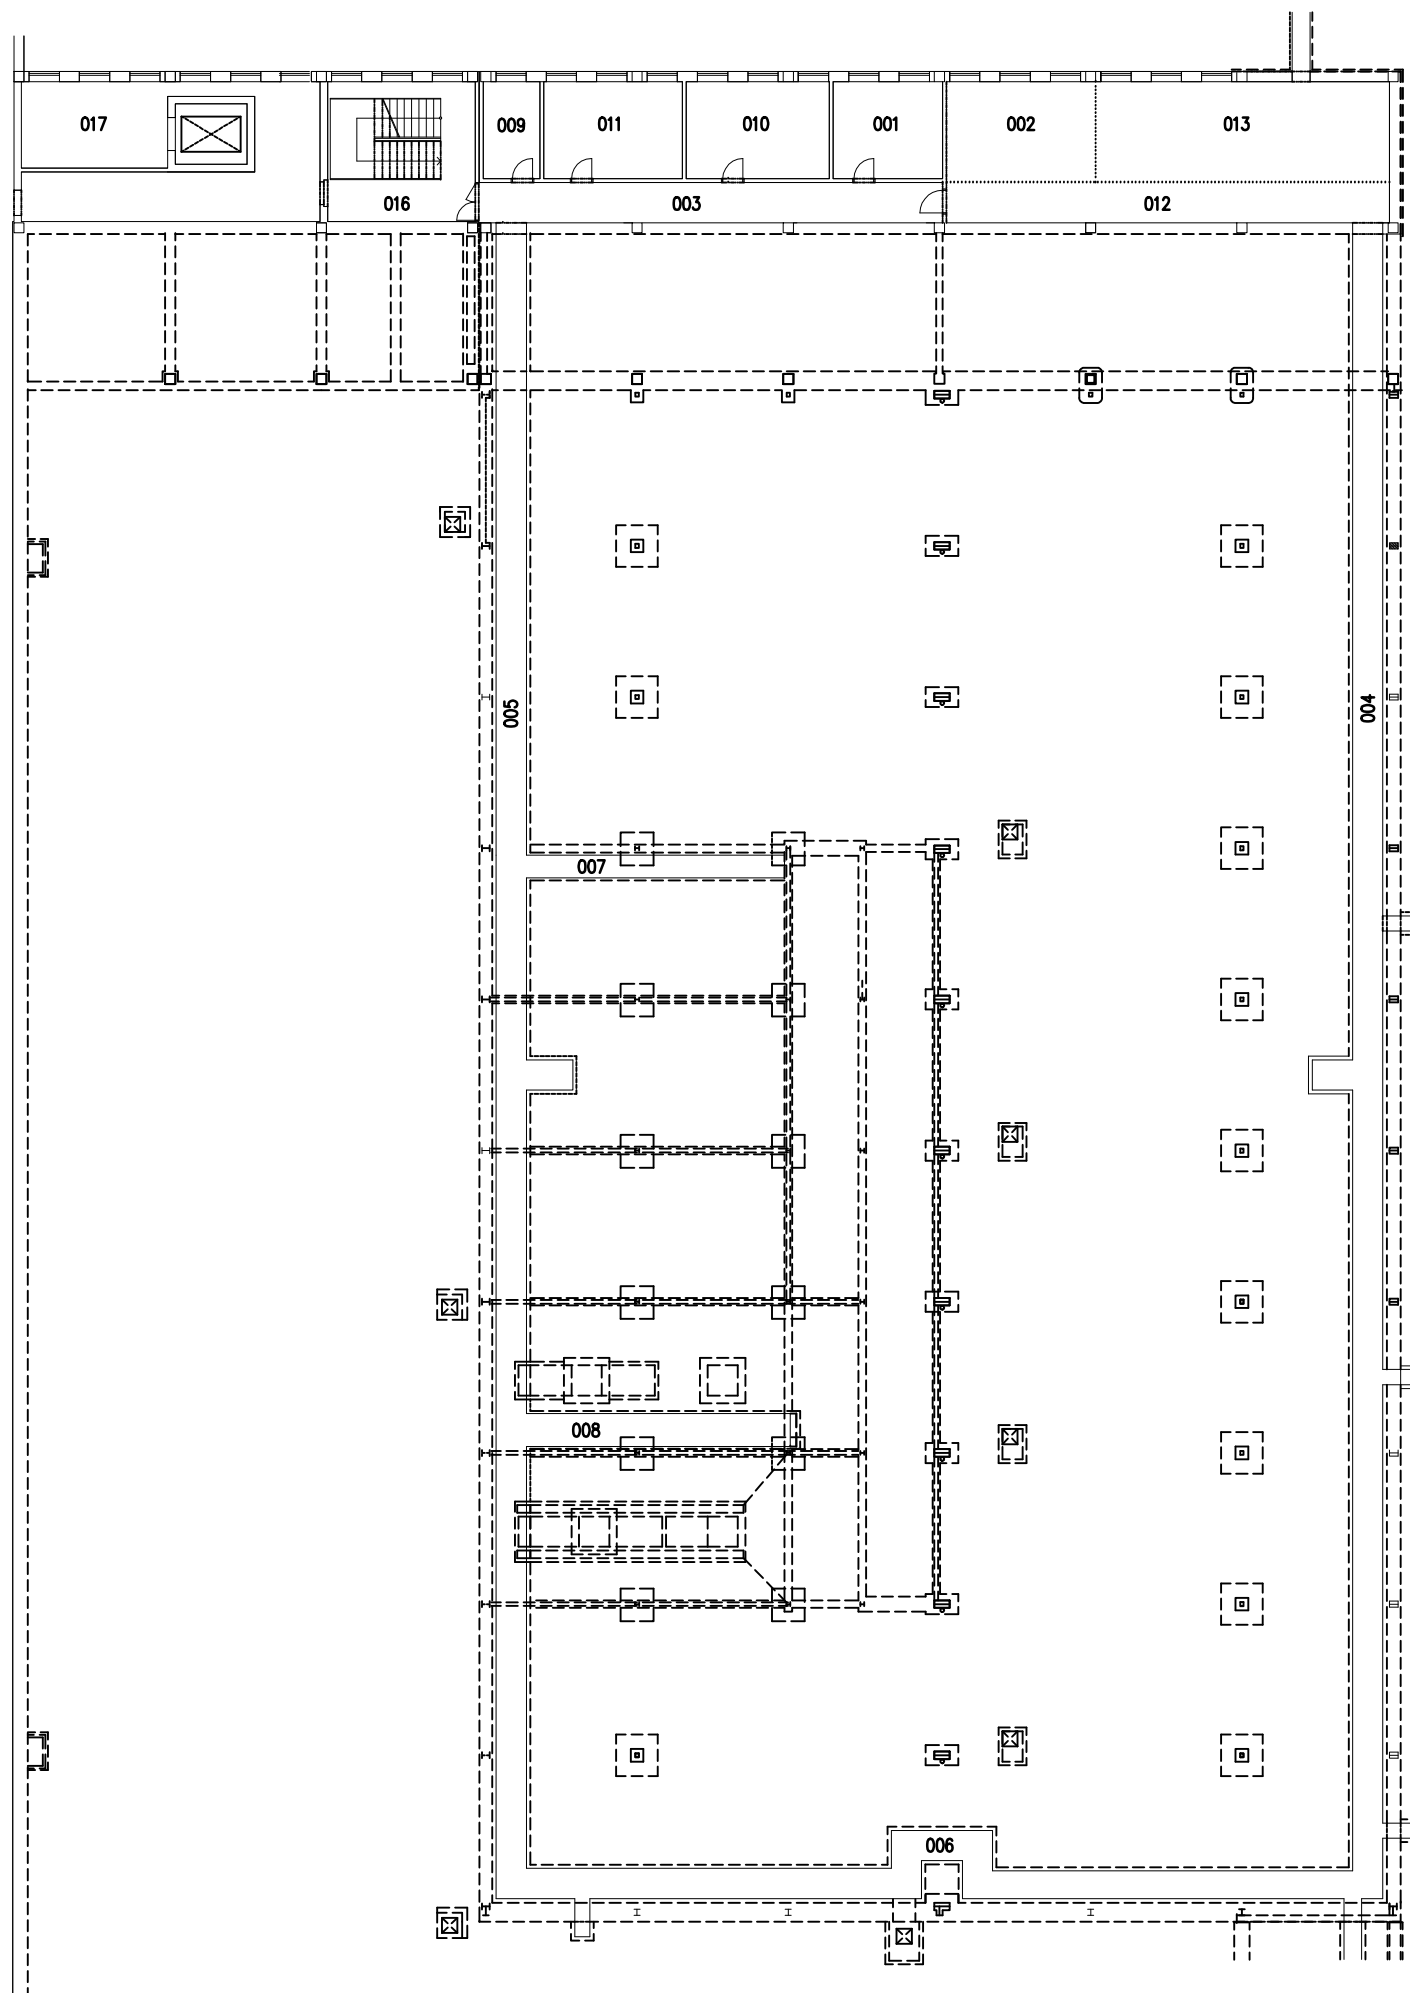
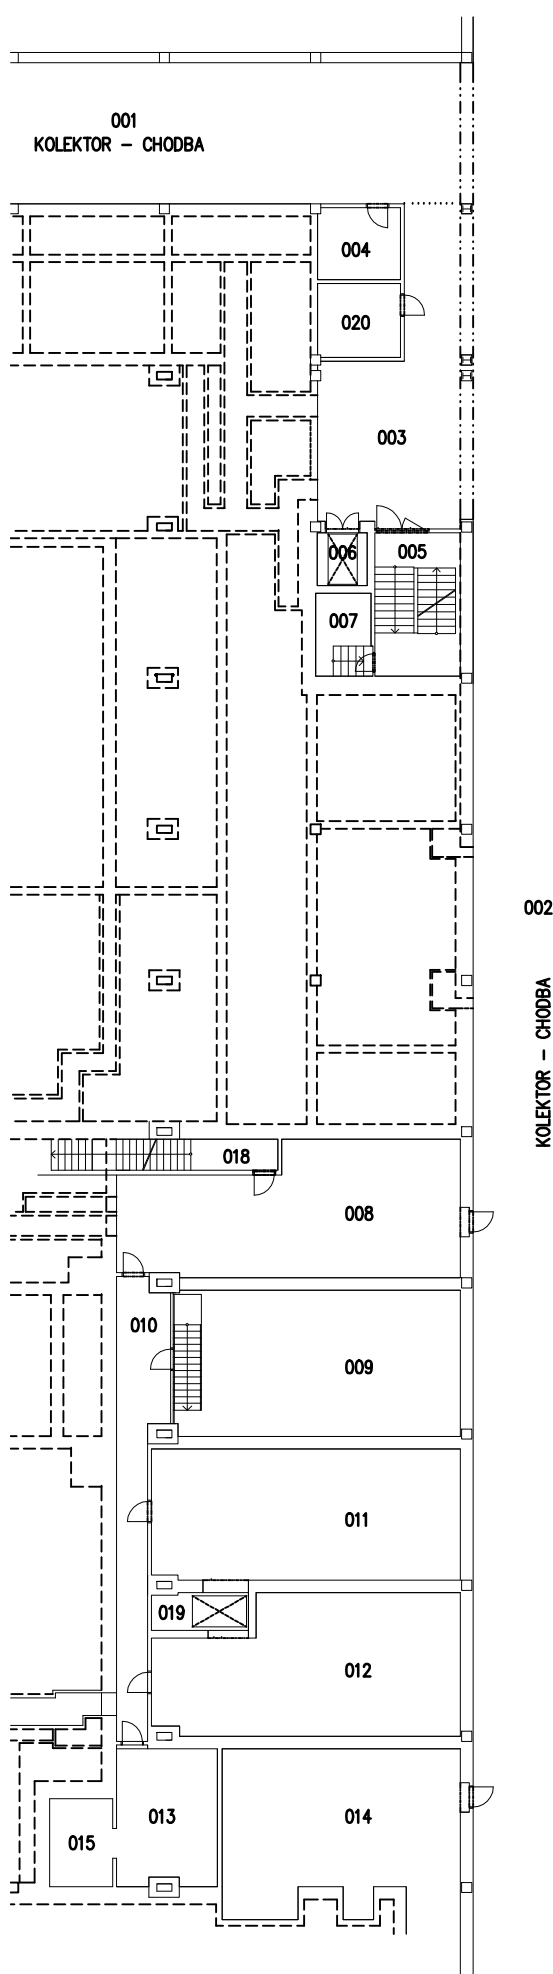


měřítko 1 : 300

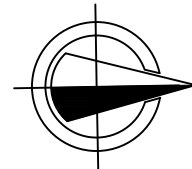

H2 - 1.PP

H1 - 1.PP